

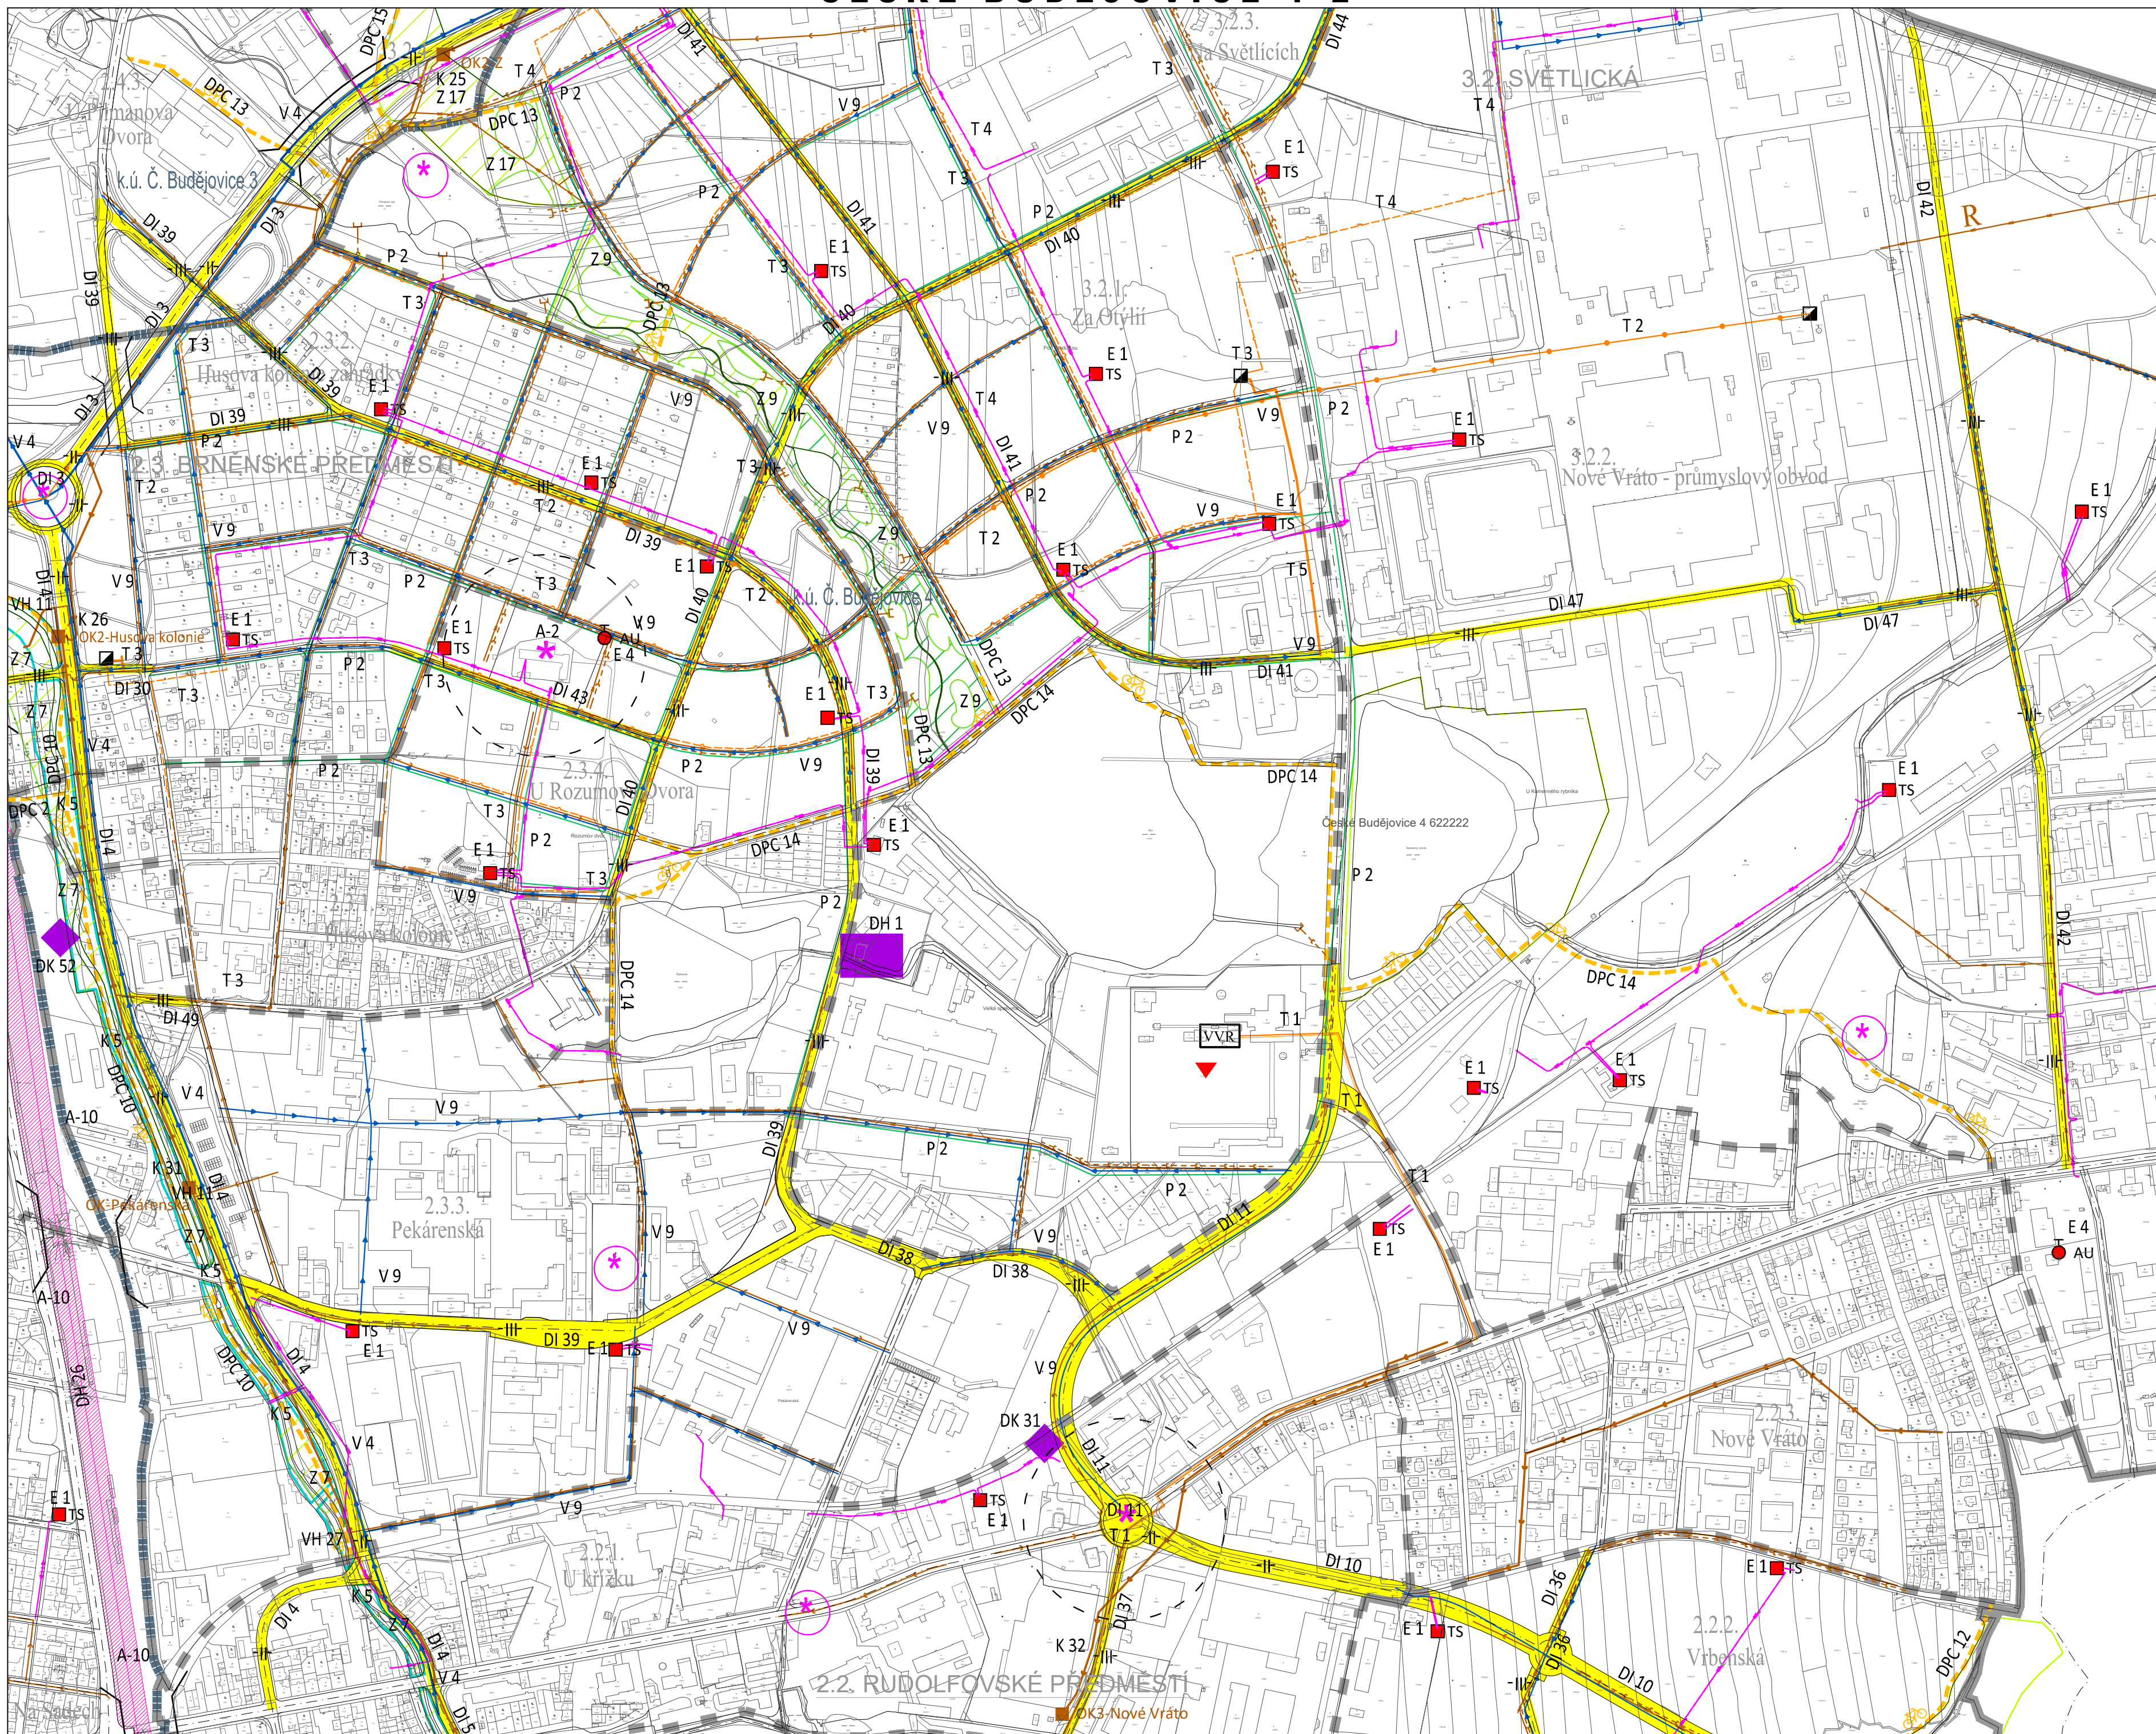


ČESKÉ BUDĚJOVICE 1-2

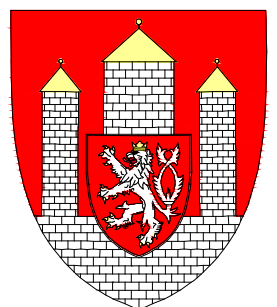

KLAD JEDNOTLIVÝCH MAPOVÝCH LISTŮ						
ČESKÉ BUDĚJOVICE				TŘEBONĚ		
4-0	3-0	2-0	1-0	0-0	9-0	8-0
4-1	3-1	2-1	1-1	0-1	9-1	8-1
4-2	3-2	2-2	1-2	0-2	9-2	8-2
4-3	3-3	2-3	1-3	0-3	9-3	8-3
4-4	3-4	2-4	1-4	0-4	9-4	8-4
4-5	3-5	2-5	1-5	0-5	9-5	8-5

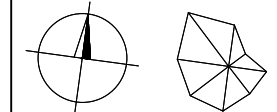

ÚPLNÉ ZNĚNÍ ÚPnM ČB
VEŘEJNÉ PROSPĚŠNÉ STAVBY M=1:5 000
ČB 1 - 2 08/2021